


LUMBERMENS ASSN OF TEXAS - ANNUAL CONV & EXPO

09/24/24 - 09/25/24

LIVE! BY LOEWS - ARLINGTON A B C D E - ARLINGTON, TX

SERVICE

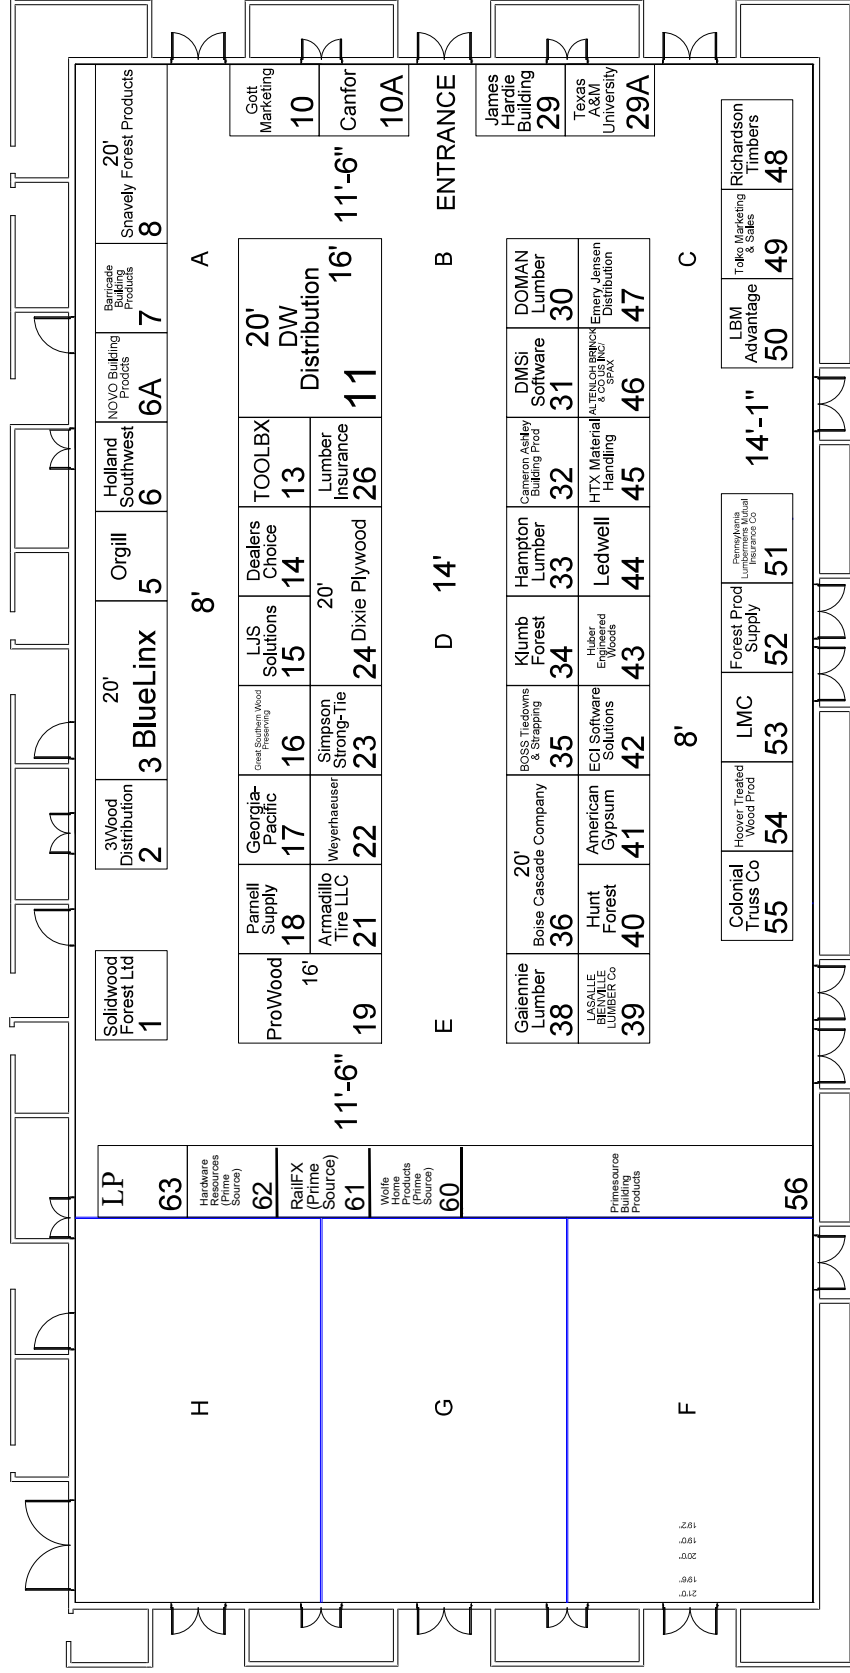

REVISION

Date: 8/23/2024
By: TIMOTHY CLARK

BOOTH COUNT

Inventory as of 8/23/2024	Size	Qty	SFN	Revised	Available
1000' x 200' (Booth)	80	4	3200	4	0
600' x 100' (Booth)	60	1	600	1	0
300' x 100' (Booth)	300	1	300	1	0
600' x 200' (Booth)	1200	1	1200	1	0
600' x 300' (Booth)	1800	1	1800	1	0
Totals:		8	9200	8	0

BLDG. LEGEND:

DRAWING INFO

Passport Line Item Number:

12395462

Facility:

LIVE! BY LOEWS

Facility Location:

ARLINGTON A B C

City & State:

ARLINGTON, TX

Scale:

CUSTOM

Project #:

528328

Acct. Sales:

SHAY WEIDBERG

Acct. Mgmt.:

KAREN RODGERS

Started:

8/20/2024

Started By:

TIMOTHY CLARK

Prod. Branch:

DALLAS



Disclaimer - This floor plan is preliminary and subject to change pending review and official approval by all authorities having jurisdiction. Every effort has been made to ensure the accuracy of all information contained on this floor plan. However, no warranties, either expressed or implied, are made with respect to this floor plan. If the location of building columns, utilities or other architectural components of the facility is a consideration in the construction or usage of an exhibit, it is the sole responsibility of the exhibitor to physically inspect the facility to verify all dimension and locations.
© Copyright 2024, Freeman Co. All rights reserved.
Confidential and Proprietary - The information contained herein is the proprietary information of Freeman and by accessing the information, the recipient agrees to keep the information confidential and not disclose it to any third party without the prior written consent of the recipient. This information is provided for the recipient's internal evaluation purposes and for no other purpose, without the prior consent of Freeman.

Rigging Point - 1000lbs Each
21'0" - Upper Ceiling
19'6" - Lighting
20'0" - Upper Soffit
19'0" - Lower Soffit
19'2" - Lower Ceiling

PREFUNCTION

Live! By Loews - Arlington Arlington Ballroom

WORKING DRAWING - BASED ON CONSTRUCTION PLANS